

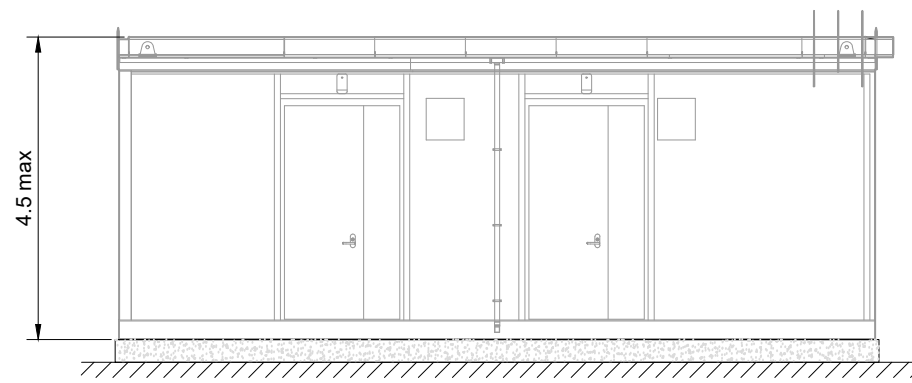


PLAN
SCALE 1:100

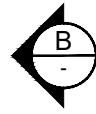


ELEVATION A
SCALE 1:100

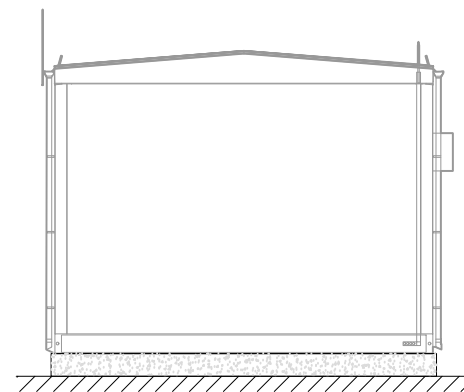

ELEVATION B
SCALE 1:100

NOTES:

1. ALL DIMENSIONS ARE IN METRES UNLESS OTHERWISE STATED.
2. DETAILS SHOWN ARE TYPICAL AND ARE SUBJECT TO DETAILED DESIGN.
3. ALL DIMENSIONS ARE APPROXIMATE AND SUBJECT TO DETAILED DESIGN.

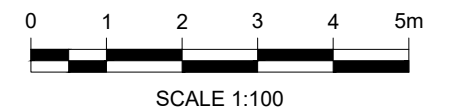

1	BM	AP	PD	2023-12-09	FIRST ISSUE
ISSUE	DRAWN	CHKD	APPD	DATE	REVISION NOTES
PURPOSE				COORDINATES	
PLANNING				N/A	
SCALE			DATUM		
1:100 @A3			N/A		
LAYOUT DRAWING				T-LAYOUT NO	
N/A				N/A	

PROJECT TITLE
**DUNMILL
ENERGY STORAGE FACILITY**

DRAWING TITLE
BESS SUBSTATION BUILDING

RES DRAWING NUMBER	REV
05104-RES-SUB-DR-PT-005	1

THIS DRAWING IS THE PROPERTY OF RENEWABLE ENERGY SYSTEMS LIMITED AND NO REPRODUCTION MAY BE MADE IN WHOLE OR IN PART WITHOUT PERMISSION



BEAUFORT COURT,
EGG FARM LANE,
KINGS LANGLEY,
HERTS WD4 8LR, UK
TEL +44 (0) 1923 299200
WWW.RES-GROUP.COM