
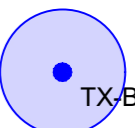

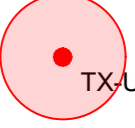
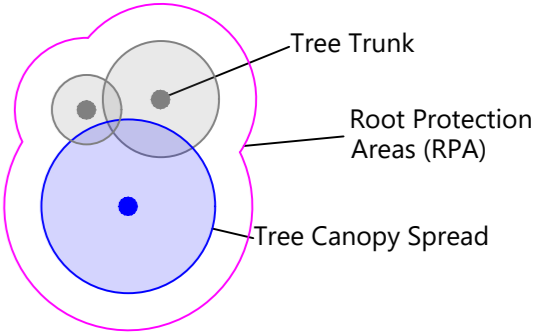
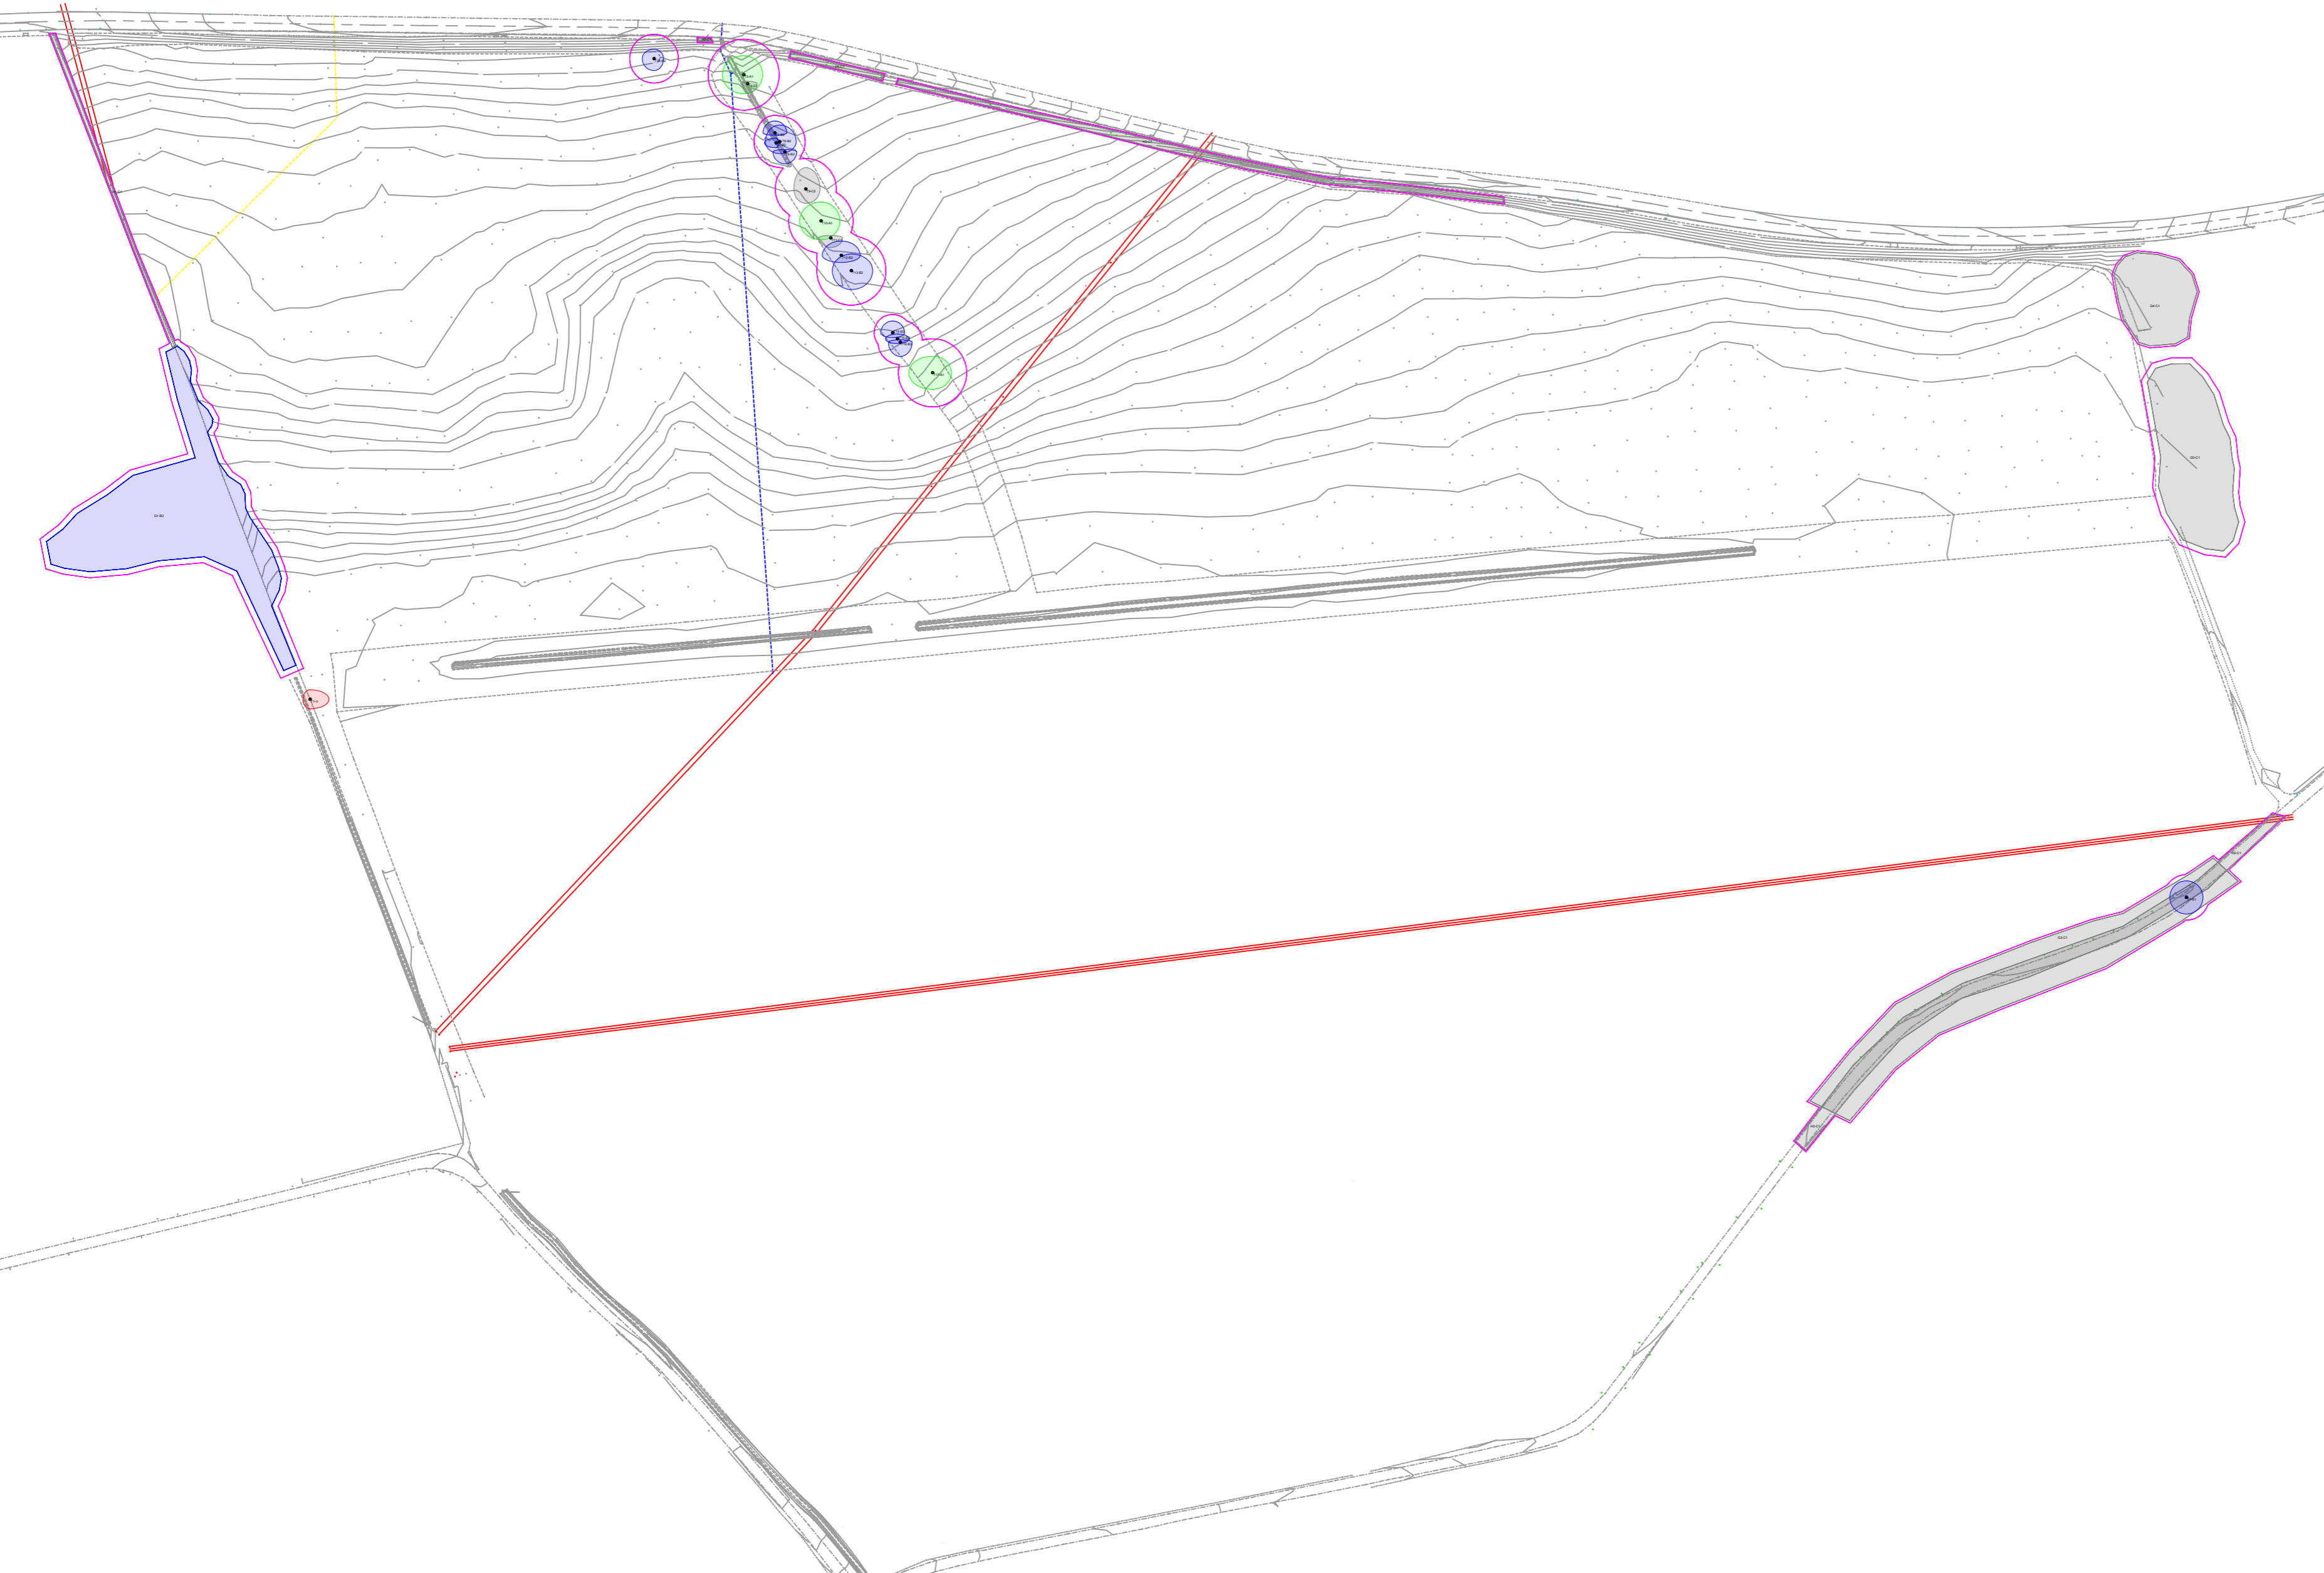




LEGEND:

-  Category A - Trees of High Quality
-  Category B - Trees of Moderate Quality
-  Category C - Trees of Low Quality
-  Category U - Trees Unsuitable for Retention

- 
 - Tree Trunk
 - Root Protection Areas (RPA)
 - Tree Canopy Spread



Client :
Renewable Energy Systems Ltd.

Project:
Dunmill Energy Storage Project

Drawing Title :
Tree Constraints Plan

Drg No.	Rev :
RSE_7427_TCP	V1

Drn By :	Scale :	Date :
AA	1:2000@A2	24/10/2023

RammSanderson Ltd
East Midlands: Osprey House, Merlin Way, Ilkeston, DE7 4RA T: 0115 930 2493
West Midlands: Chase View Barn, Dunston Business Village, Stafford, ST18 9AB T: 01785 711 575
Yorkshire: The Former Library, 10 Leeds Road, Sheffield, S9 3TY
www.rammSanderson.com